




**A1-3**

**PUNCAK ALAM FREIGHT YARD  
LAYOUT PLAN**

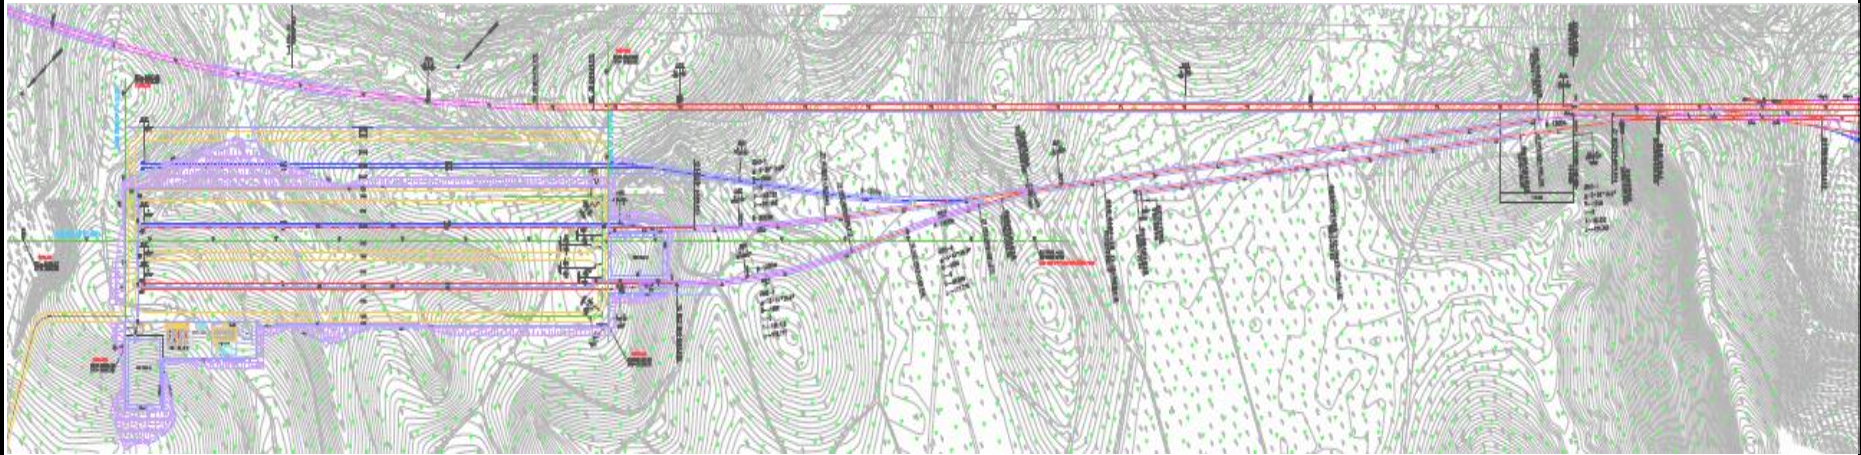

**Legend:**

- Current line
- Future line
- Earth work
- Internal road

**PROPOSED PUNCAK ALAM FREIGHT YARD  
LAYOUT PLAN**